

POCKET DETAIL
SCALE : 1.1/2" = 1' - 0"

STRIKER DETAIL
SCALE : 1.1/2" = 1' - 0"

ENAMEL COLORS FOR FIRE PARTITIONS	
# 3 TOAST	#14 PORT
# 5 PLATINUM	#15 SHADOW
# 7 ALMOND	#18 REDWOOD
#12 BROWN	#21 DEEP SEA

PLEASE FILL-IN COLOR NUMBER AND RETURN TO WON-DOOR

HINGE AND SWEEP-STRIP COLORS ARE PRE-PICKED.

WON-DOOR FOLDING FIRE PARTITION SCHEDULE

DOOR NUMBER	MODEL NUMBER	DIMENSIONS			SEE PLAN SHEET	SINGLE PARTING	BI-PART	KICK PLATE	INTERMEDIATE KICK PLATE	FLOATING JAMB	FIXED JAMB	MULTI-DOOR CONTRIBLER	REMOVE DISPLAY PANEL	MOTOR 12 V.D.C.	208 V.A.C. MOTOR	MOTOR OPERATOR LOCATION			
		WALL TO WALL OR WALL TO POCKET WIDTH	FINISHED FLOOR TO BOTTOM OF HEADER HEIGHT	POCKET DEPTH												ABOVE	IN-LINE	BELOW	LEFT
7	P-1 FG-90	12'-0"	9'-0"	8"	2	○				○				○	○	○			

LOCATION
FURNACE TEST AREA

PROJECT:
U. L. TEST DOOR

ARCHITECT:

GENERAL CONTRACTOR:

DISTRIBUTOR:
WON-DOOR CORPORATION
801-973-7500

WON-DOOR Corp.
1865 South 3480 West
SALT LAKE CITY, UTAH 84104
(801) 973-7500


DRAWN BY: L. S. P.
DATE: 10-15-86
REVISION:

SCALE: NONE
CHECK'D: [Signature]
JOB NO.: TEST
SHEET: 1 OF 4

TTI-1
R 12272-4

IN STACK AREA 12" O.C. TYP., 18" O.C. TYP.
STARTING AT 2" FROM END


7.3/4" (TYP.)

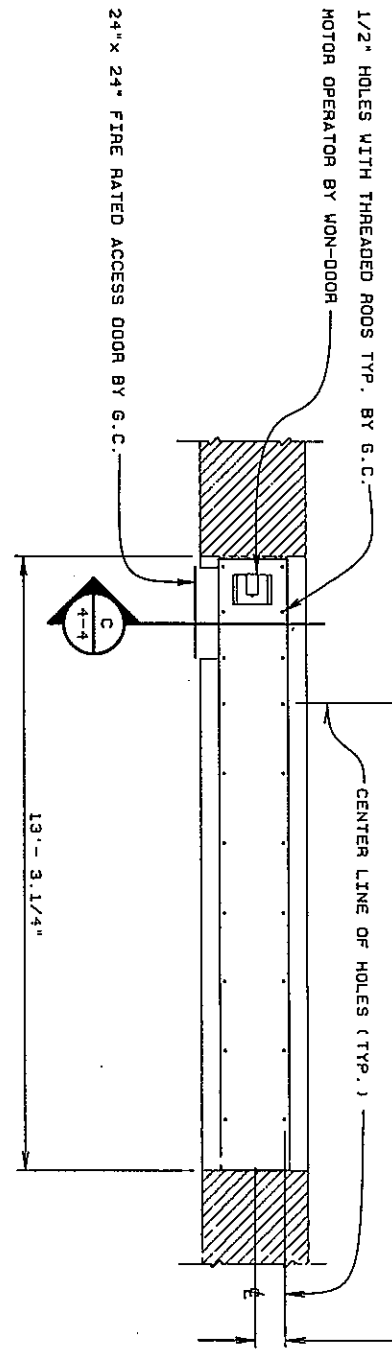

A
2-4

HEADER PLAN

SCALE: 3/8" = 1' - 0"

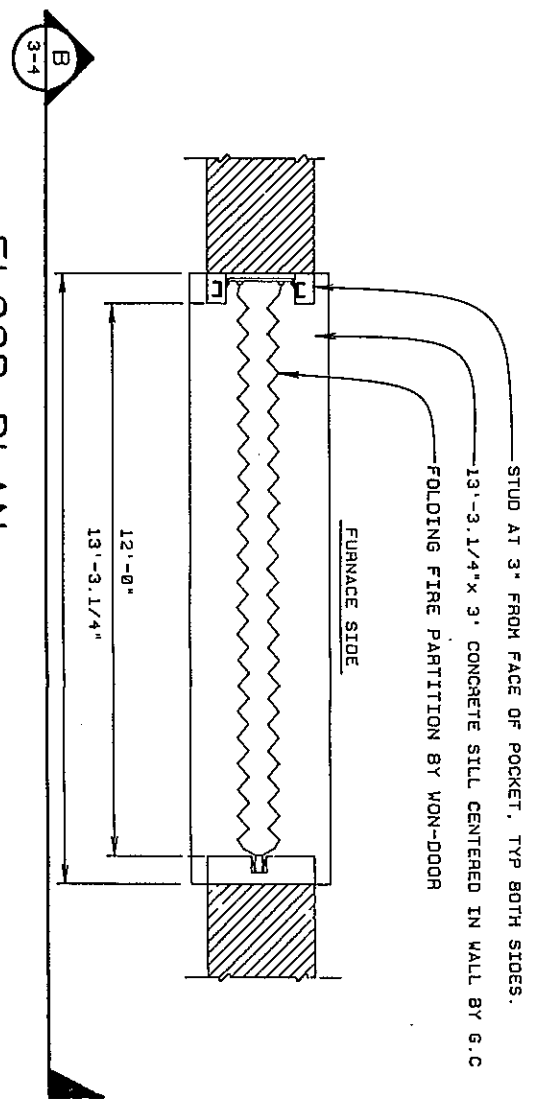

B
3-4

FLOOR PLAN


SCALE: 3/8" = 1' - 0"



WON-DOOR Corp.
1865 South 3480 West
SALT LAKE CITY, UTAH 84104
(801) 973-7500

ILL. 1A
R 12272-4

PROJECT:		U. L. TEST DOOR		DRAWN BY:	SCALE:
ARCHITECT:		GENERAL CONTRACTOR:	DISTRIBUTOR:	L. S. P.	3/8"=1'-0"
DATE:		WON-DOOR CORPORATION		DATE:	CHECK'D:
10-20-66		901-973-7500		REVISION:	JOB NO.:
REV. DATE:		SHEET:		TEST	
		2 OF 4			

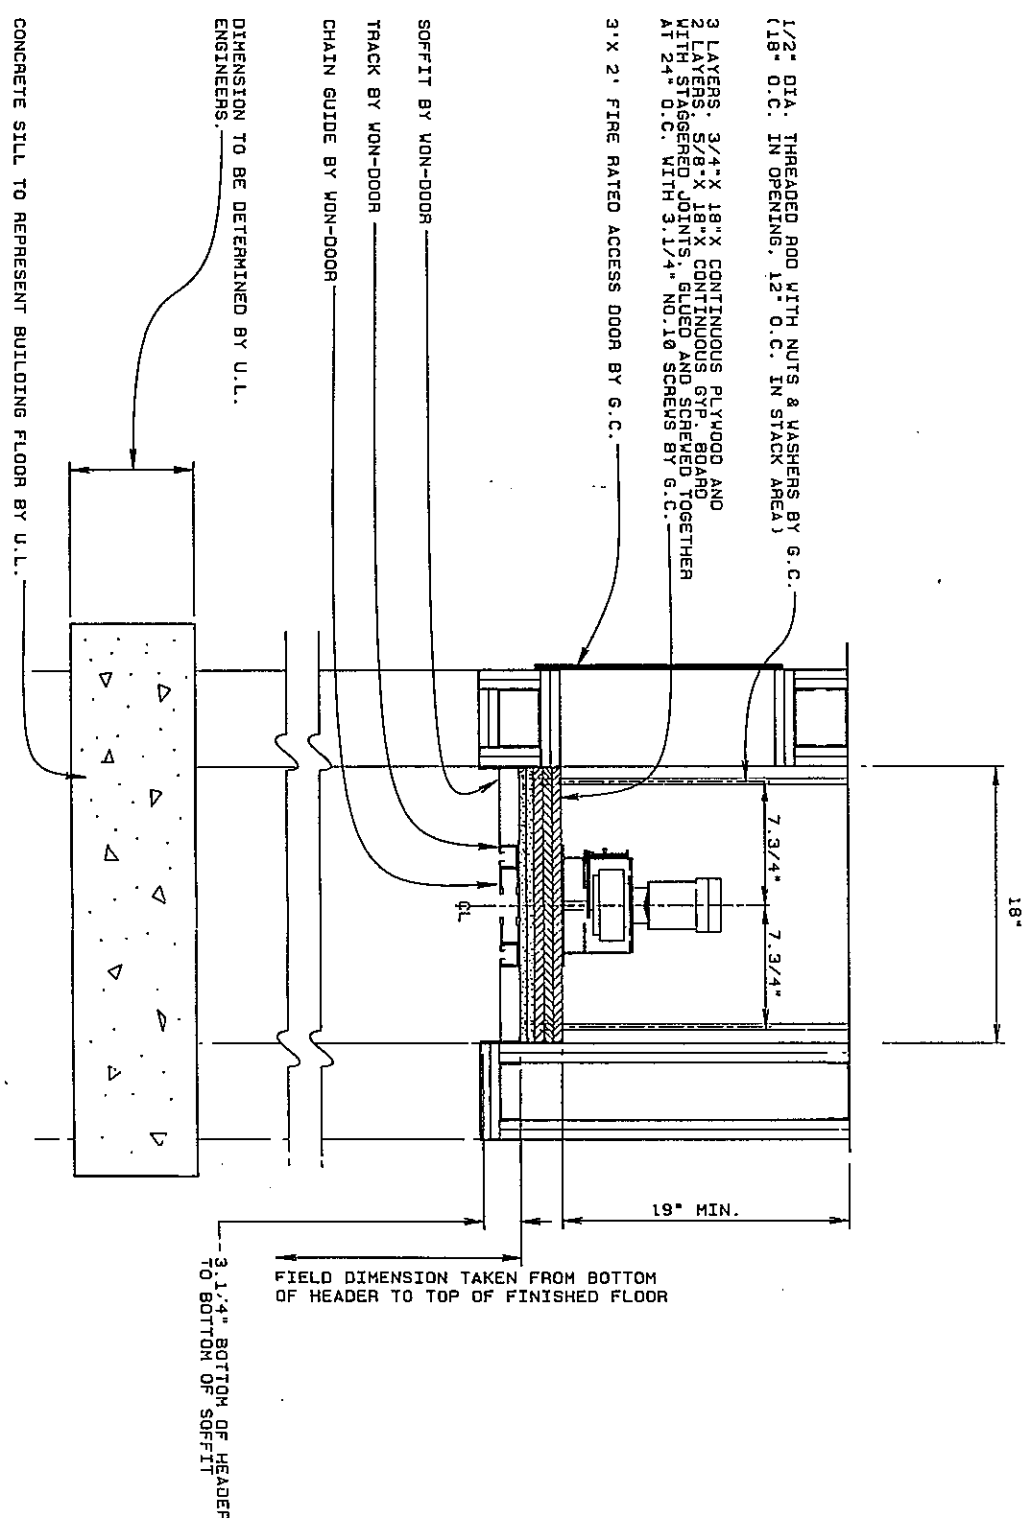


C
4-4
HEADER DETAIL
 SCALE: 1.1/2" = 1' - 0"



WON-DOOR Corp.
 1865 South 3480 West
 SALT LAKE CITY, UTAH 84104
 (801) 973-7500

ILL. 1B
 R 12272-4

PROJECT:		U. L. TEST DOOR		DRAWN BY: SCALE:	
ARCHITECT:		GENERAL CONTRACTOR:		L. S. P. 1.1/2"=1'- 0"	
DISTRIBUTOR:		WON-DOOR CORP.		DATE: CHECK'D:	
REV. DATE:		801-973-7500		10-22-86	
JOB NO.:		TEST		REVISION:	
SHEET:		4 OF 4		REV. DATE:	

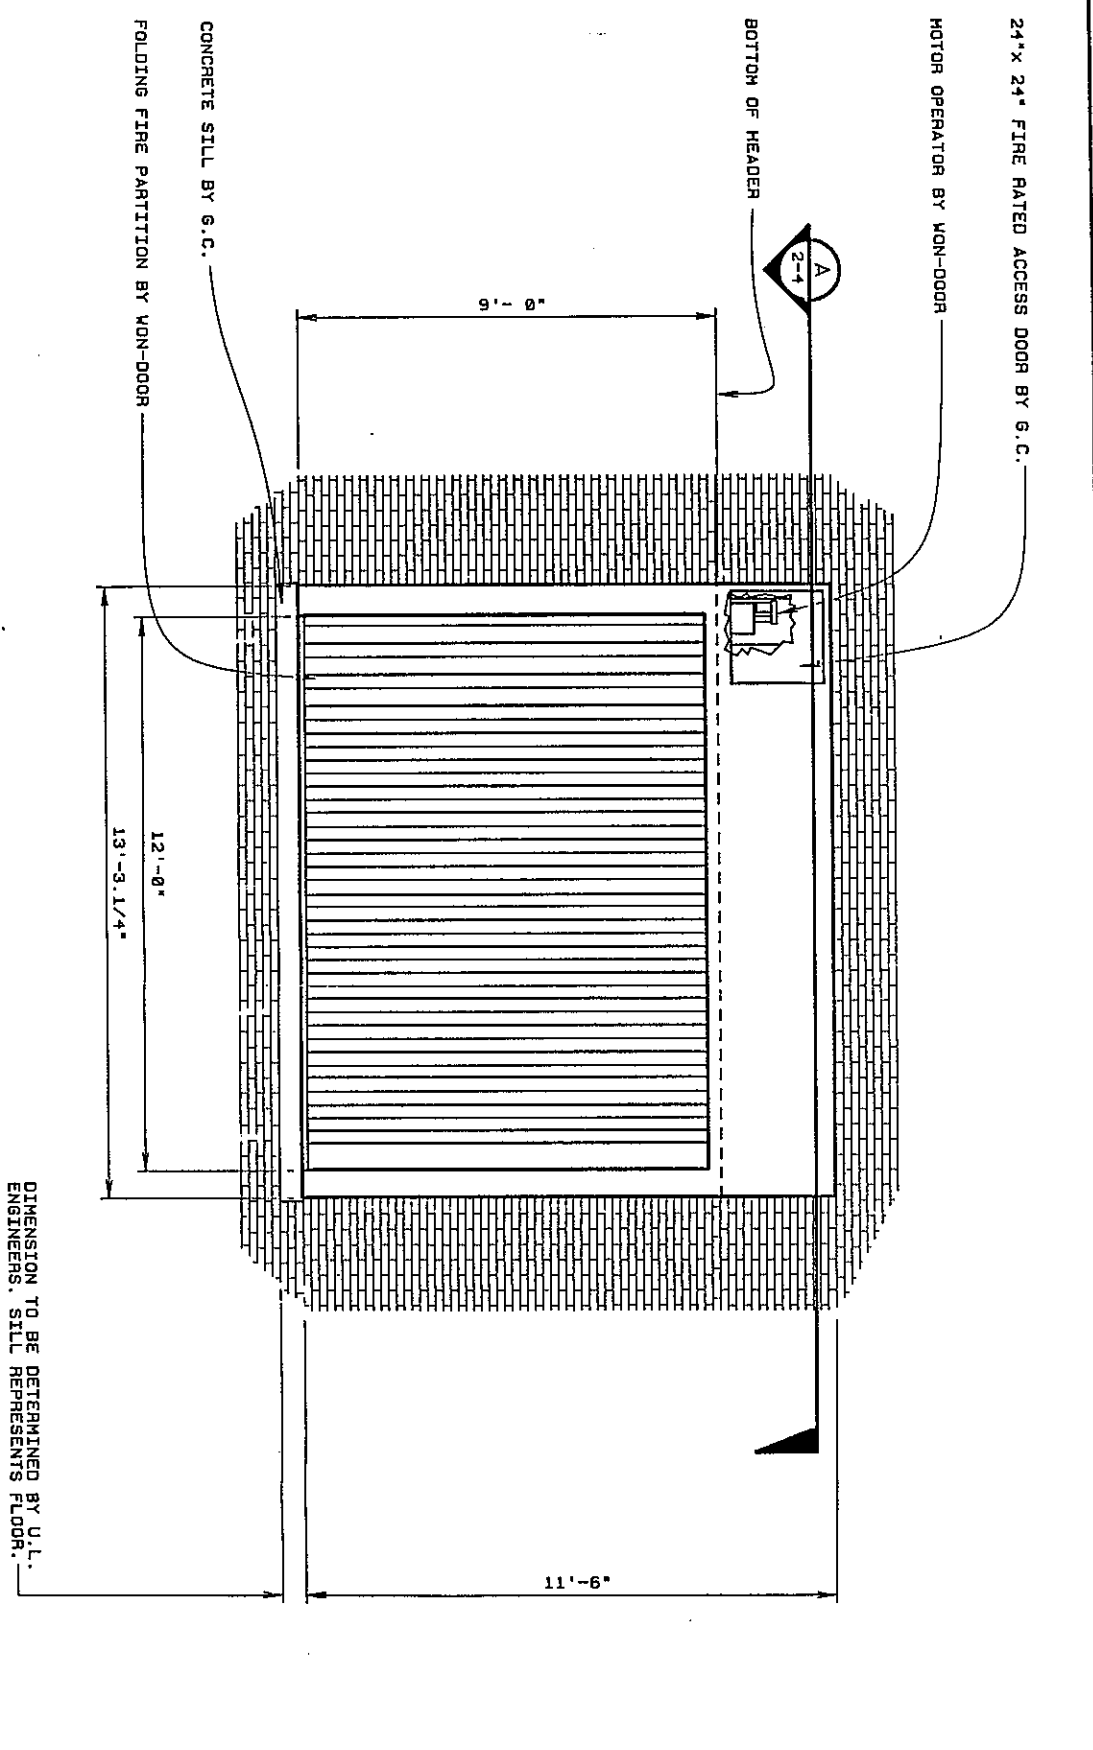

B
3-4

ELEVATION
SCALE: 3/8" = 1' - 0"

DIMENSION TO BE DETERMINED BY U.L. ENGINEERS. SILL REPRESENTS FLOOR.

ILL. 1C
R 12272-4

WON-DOOR Corp.
1855 South 3480 West
SALT LAKE CITY, UTAH 84104
(801) 973-7500

PROJECT: U. L. TEST DOOR		DRAWN BY: L. S. P.	SCALE: 3/8" = 1' - 0"
ARCHITECT:		DATE: 10-21-86	CHECK'D:
GENERAL CONTRACTOR:	DISTRIBUTOR: WON-DOOR CORPORATION 801-973-7500	REVISION:	JOB NO.: TEST
		REV. DATE:	SHEET: 3 OF 4